


OF
SHEETS
SHEET
JOB NO.
1/8" = 1'-0"
SCALE
DATE
Dec. 2012
CHECKED
LIM MICHAEL
DRAWN

DESIGN FOR	TITLE
HERMISTON SENIOR CENTER	FLOOR PLAN
HERMISTON OREGON	6132 SQ. FT. 954 SQ. FT. GARAGE
DRAWN BY	MICHAEL BUILDING & DESIGN
	738 E Pine Hermiston, OR 97338 541-837-3583

NO.	DATE	BY

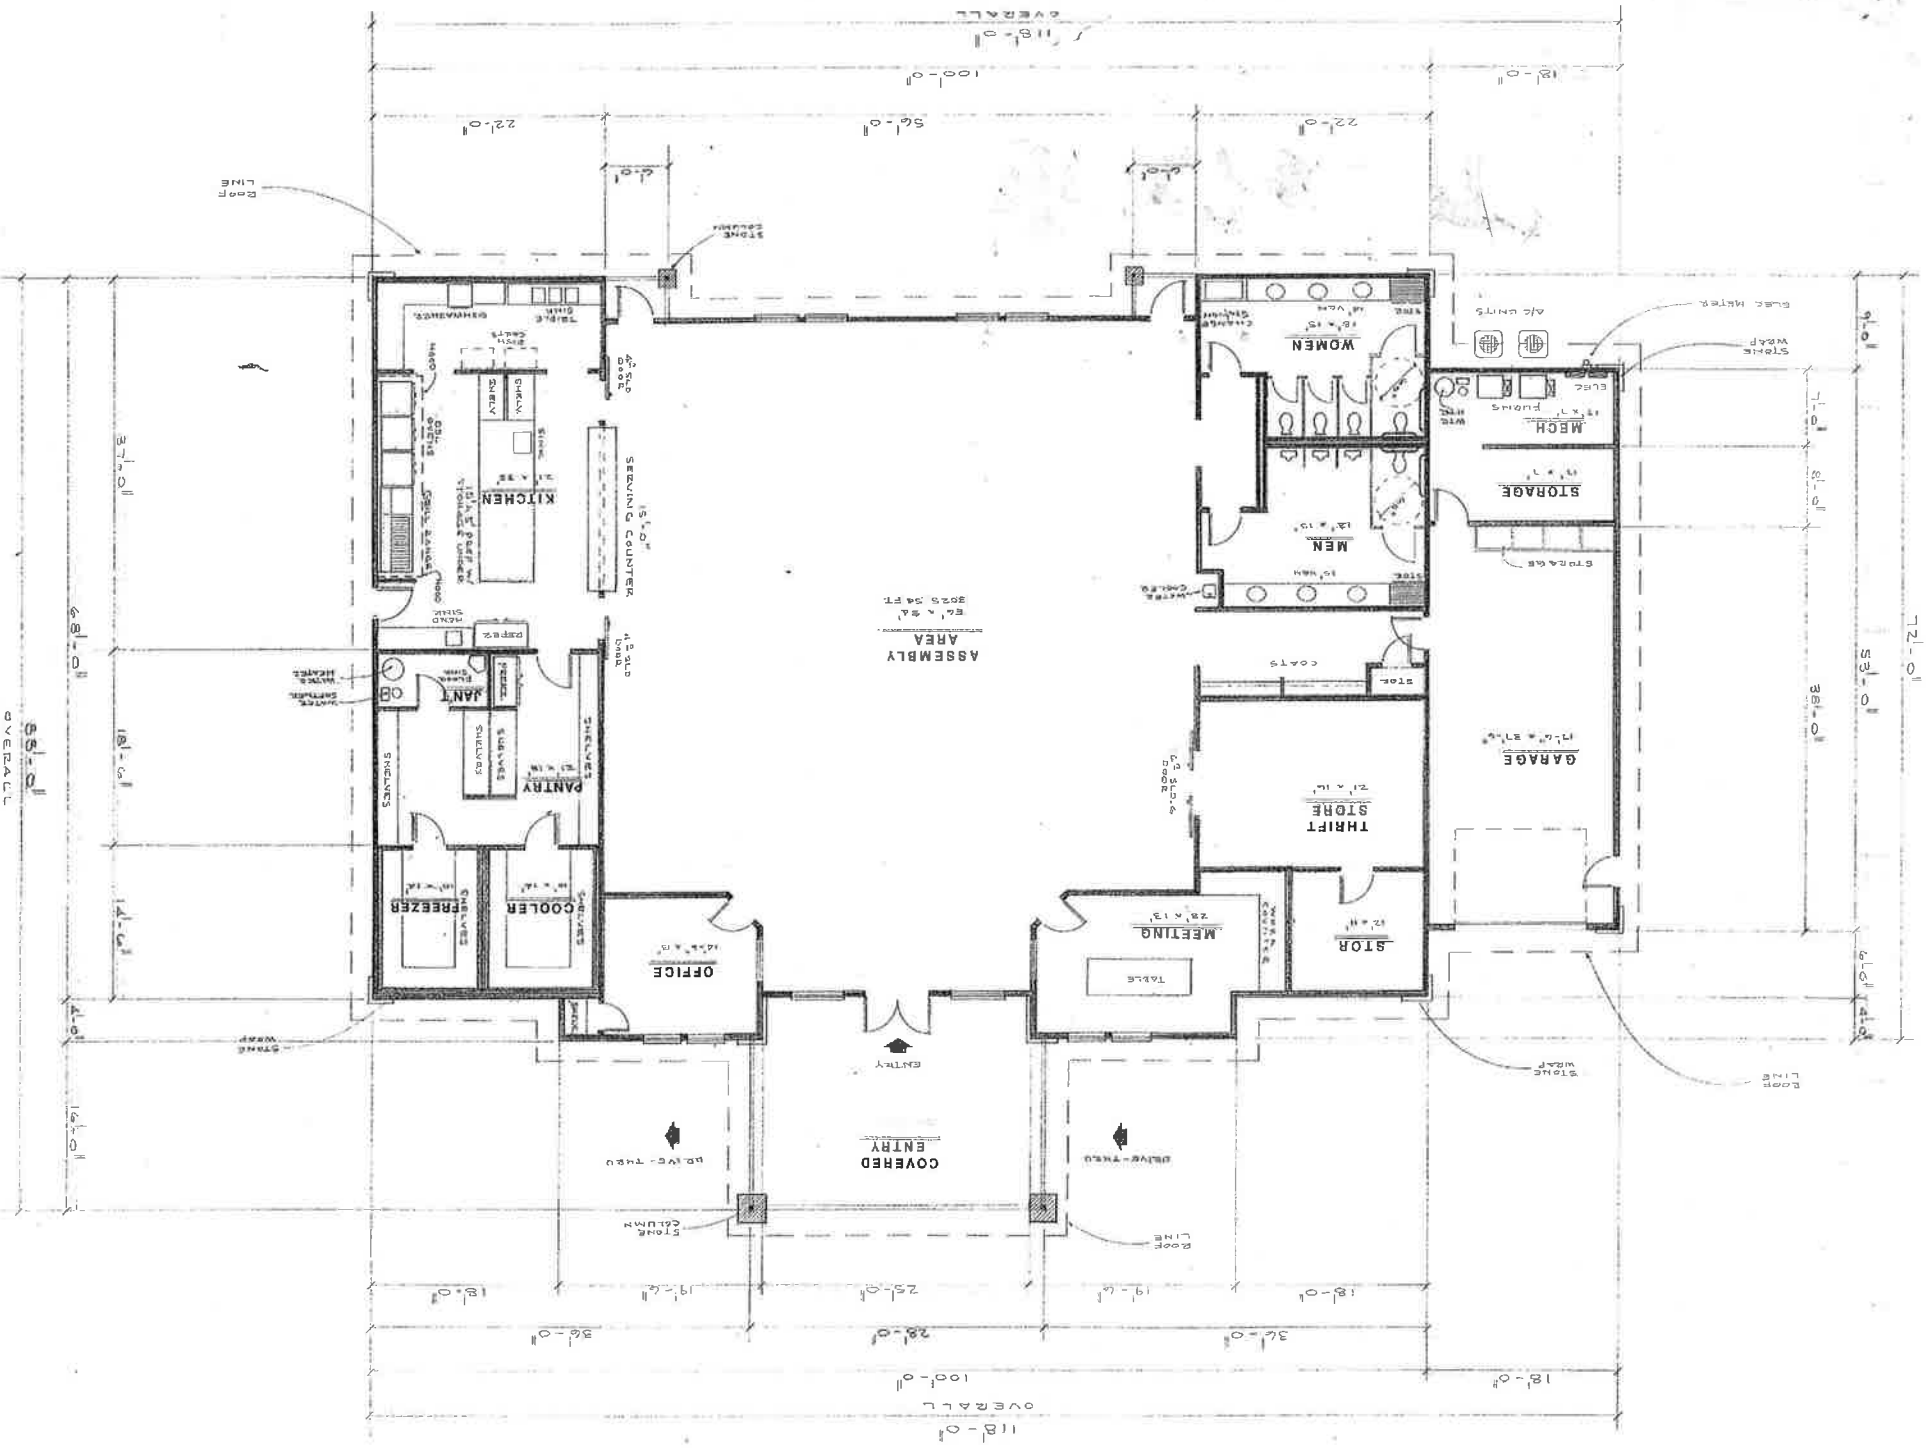

ENGINEERING BY
KRUJABEIN ENGINEERING LTD.
 ENGINEERS - ARCHITECTS - PLANNERS
 3401 S.E. Second Blvd., Oregon, Oregon